

SPECIFICATIONS

1. THE HEIGHT AND WIDTH TOLERANCE IS +0/-1/8"; SQUARE WITHIN 1/8"
2. THE DEPTH TOLERANCE IS +1/16" / -0
3. THE FILTER RESISTANCE IS 1.0" W.G. MAXIMUM AT THE RATED FLOW
4. THE MAXIMUM TEMPERATURE EXPOSURE IS 250°F (NON F.R. PLYWOOD 200°F)
5. THE MAXIMUM R.H. IS 100%
6. CLASSIFIED BY UNDERWRITERS LABORATORIES TO FLAMMABILITY ONLY UL 900.
7. IF SCAN TESTED, THE FILTER SHALL BE TESTED AT 90 FPM ±10% WITH AN APPROVED AEROSOL FOR LEAKS.


- FILTER HARDWARE** - 0: NONE
- FILTER MEDIUM** - 007: 99.97% AT 0.3 µm WATER RESISTANT GLASS
- PACK STYLE** - F: 8" PUREFORM
 C: ALUMINUM SEPARATORS
- FRAME MATERIAL** - 01: 3/4" NON F.R. PLYWOOD
 04: 3/4" F.R. PLYWOOD
 07: 3/4" F.R. PARTICLEBOARD
 11: 3/4" NON F.R. PARTICLEBOARD
- FRAME STYLE** - 00: BOX STYLE
- PACK SEALANT TEST METHOD** - IU: SOLID URETHANE / DOP TEST (99.97%)
 SU: SOLID URETHANE / SCAN TEST (99.99%)

SIZE DESIGNATORS & RATED FLOW @ 1.0" W.G.				
SIZE CODE	HEIGHT	WIDTH	DEPTH	RATED FLOW (CFM)
CC-F	12"	12"	11 1/2"	205
YU-F	23 3/8"	11 3/8"	11 1/2"	425
GC-F	24"	12"	11 1/2"	455
GE-F	24"	18"	11 1/2"	725
YY-F	23 3/8"	23 3/8"	11 1/2"	945
GG-F	24"	24"	11 1/2"	1000
GN-F	24"	30"	11 1/2"	1275

- GASKET MATERIAL LOCATION** - 00: NONE
 11: NEOPRENE UPSTREAM
 12: NEOPRENE DOWNSTREAM
 13: NEOPRENE BOTH SIDES

- FACEGUARD MATERIAL LOCATION** - 00: NONE
 11: GALVANIZED UPSTREAM
 12: GALVANIZED DOWNSTREAM
 13: GALVANIZED BOTH SIDES
 21: STAINLESS STL. UPSTREAM
 22: STAINLESS STL. DOWNSTREAM
 23: STAINLESS STL. BOTH SIDES

SIZE CODE - GG-F EXAMPLE
 SEE CHART

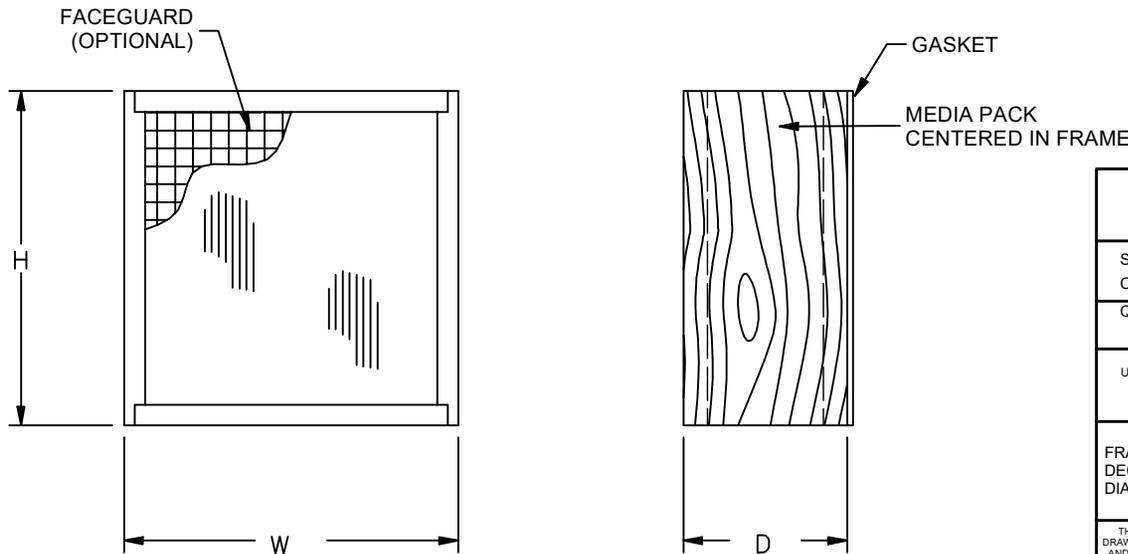

CUSTOMER APPROVAL DRAWINGS MUST BE SIGNED IN ORDER TO PROCEED WITH PRODUCTION. <input type="checkbox"/> APPROVED <input type="checkbox"/> APPROVED AS NOTED <input type="checkbox"/> NOT APPROVED - RESUBMIT					
SIGNATURE: _____		DATE: _____			
COMMENTS: _____					
QUOTE NO.: _____					
UNLESS OTHERWISE SPECIFIED DIMENSIONS ARE IN INCHES TOLERANCES ARE:					
FRACTIONS X/X ±1/8 DECIMALS X.XX ±0.13 DIAGONALS ±1/8		TITLE: ALPHA CELL, WOOD FRAME, GASKET SEAL			
DRAWN BY jholland	CHECKED BY S.TATE	APPROVED BY M.RENN	SHEET 1 OF 1	SHEET SIZE A	SCALE NTS
DATE 8/12/2021		DATE 9/8/2021	DATE 9/21/2021	DRAWING NUMBER 600-00028-0003	
<small>THE INFORMATION CONTAINED ON THIS DRAWING IS PROPRIETARY TO AAF FLANDERS AND MAY NOT BE USED, REPRODUCED NOR TRANSMITTED TO OTHER PARTIES WITHOUT EXPRESSED WRITTEN CONSENT OF AAF FLANDERS.</small>					REV A